


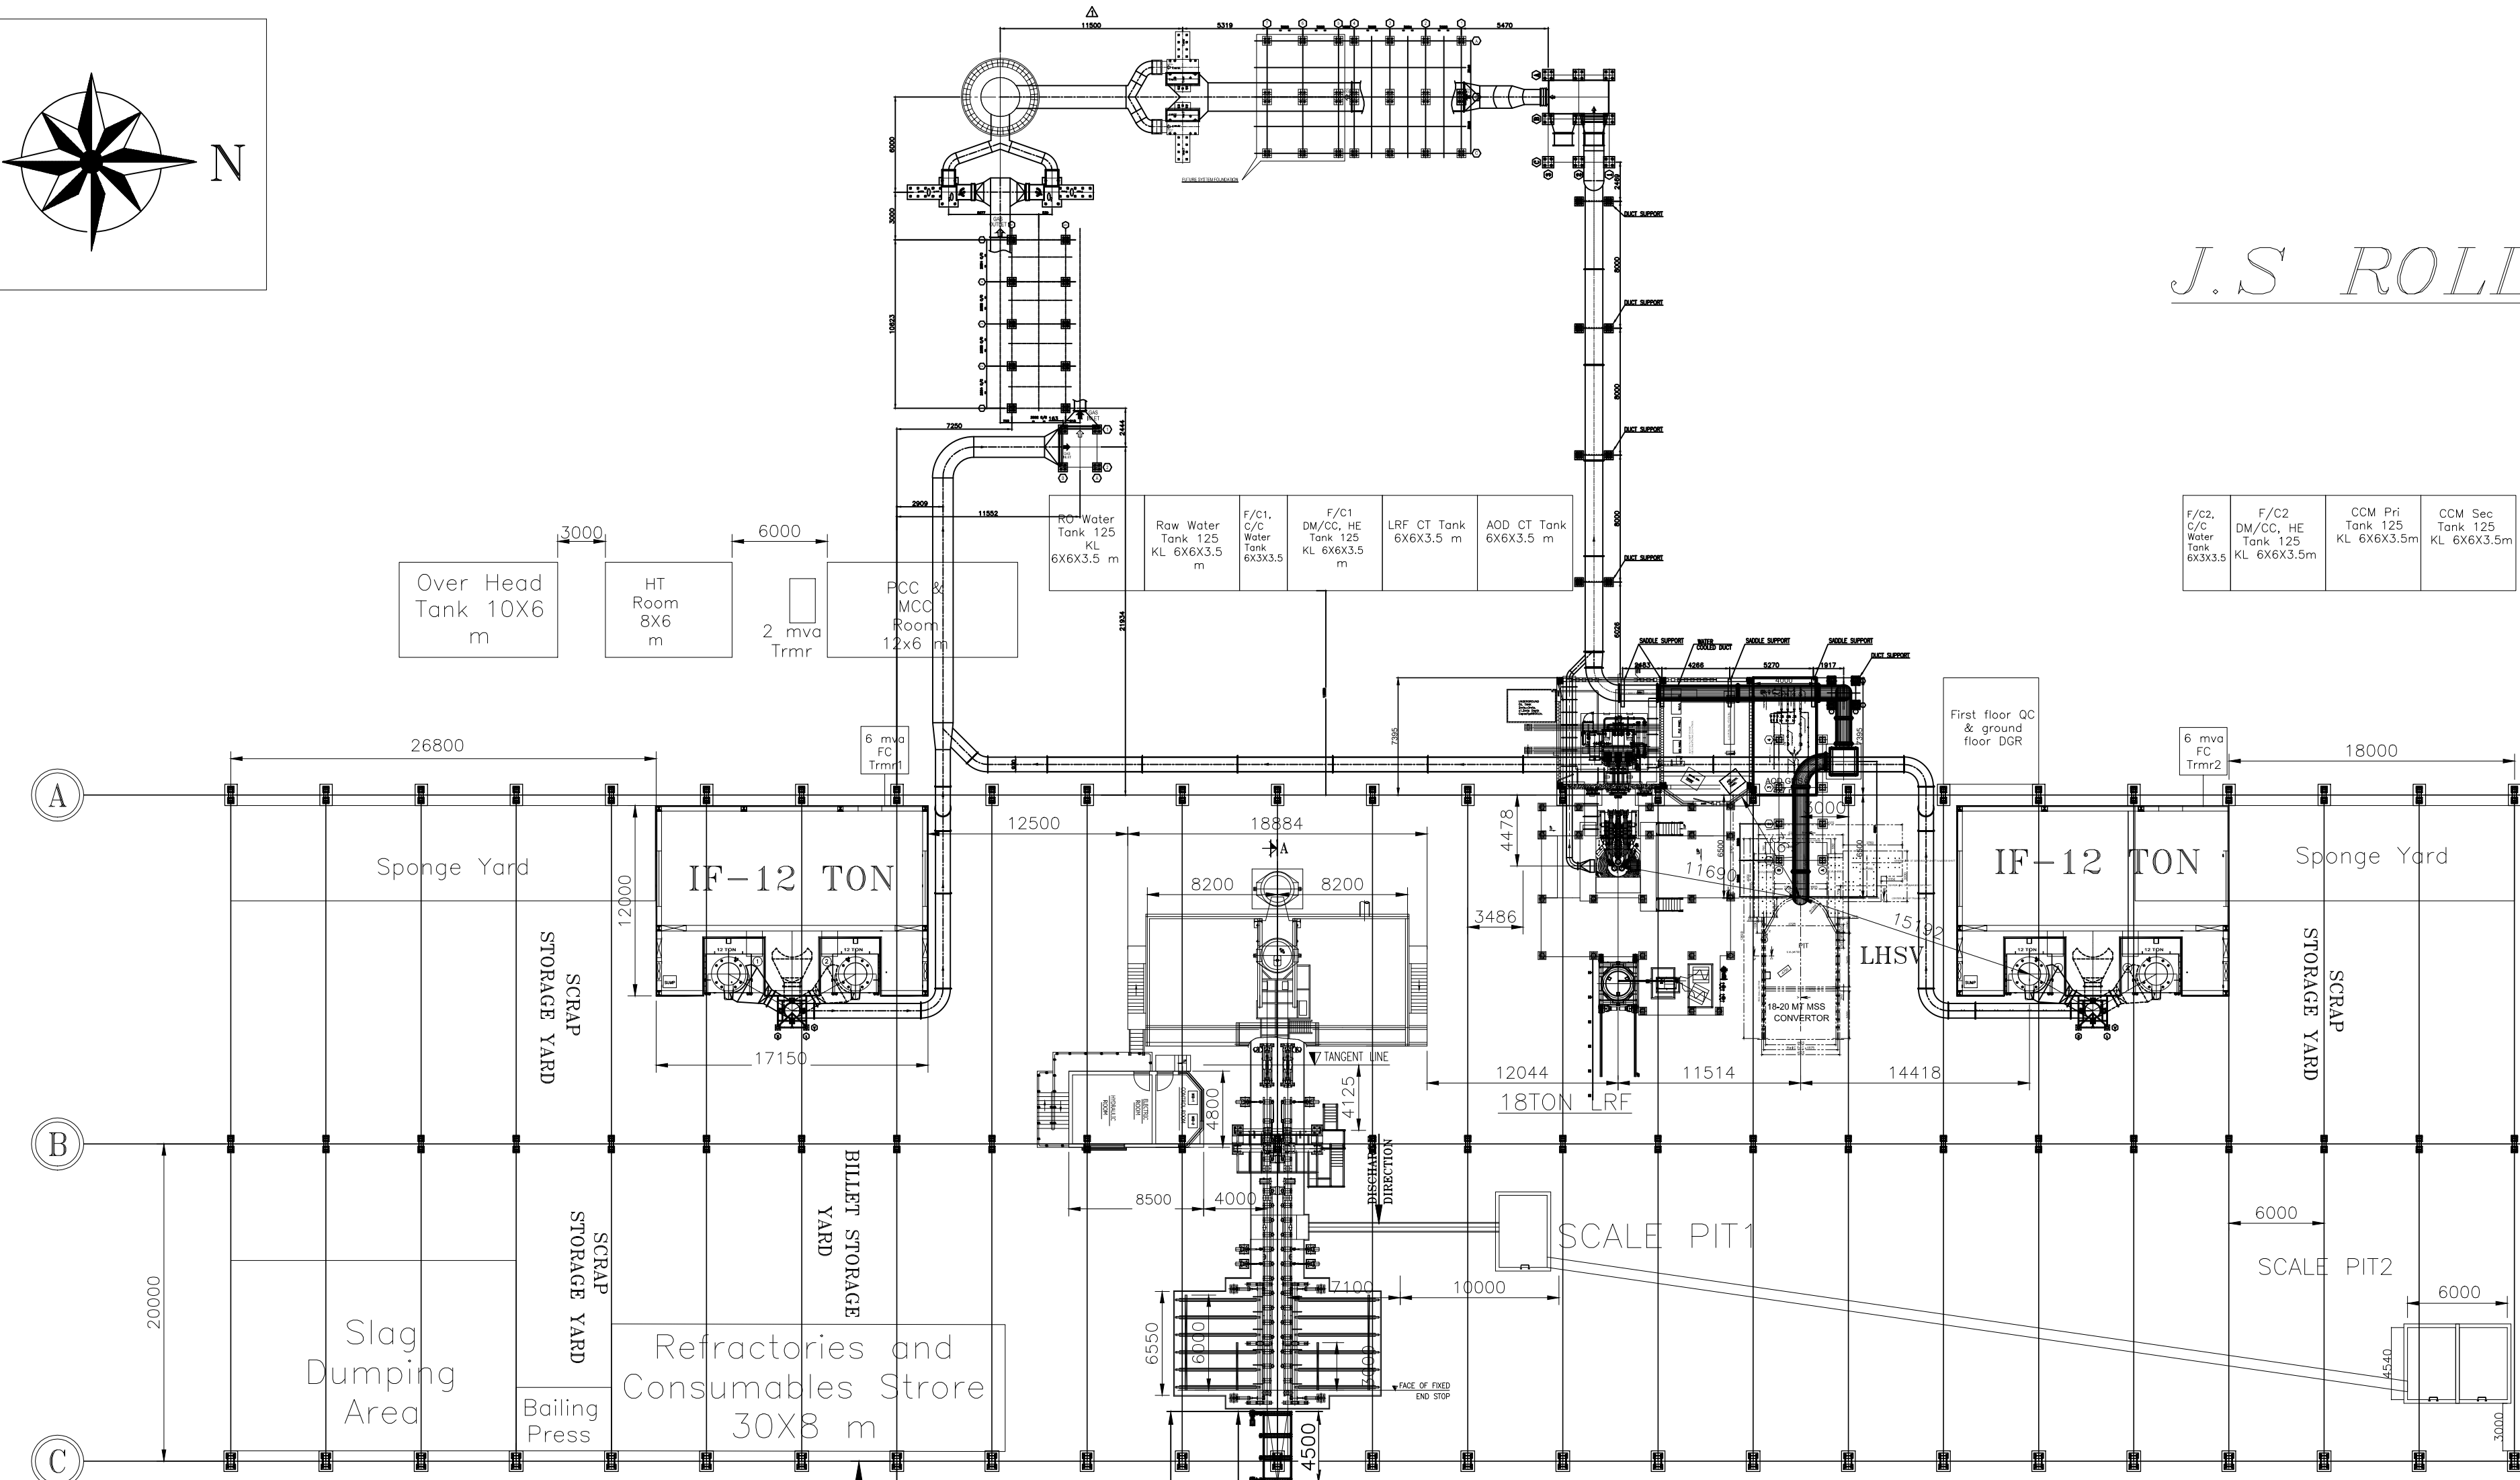

PROPOSED LAYOUT PLAN FOR SECTION MILL

FUTURE EXPENSION

FINISHED YARD

J.S. ROLLING

Labels on plan include: RE-HEATING, 16" SECTION MILL, MECHANICAL WORKSHOP, LAB, COIL COOLING BED, AUTOMATIC RAKE TYPE COOLING BED FOR RE-BAR, BAR BENDING M/C 1, BAR BENDING M/C 2, Dogg Type Cooling Bed for Section Mill, TMT Water Tank, Mill Water Tank, BRIDGE FOR HOT ROLLING, and various dimensions and grid lines (A-C, 1-34).

DRG.No:	REV.-	SHEET :
J.S.R.M.I/1143	0	1 OF 1