


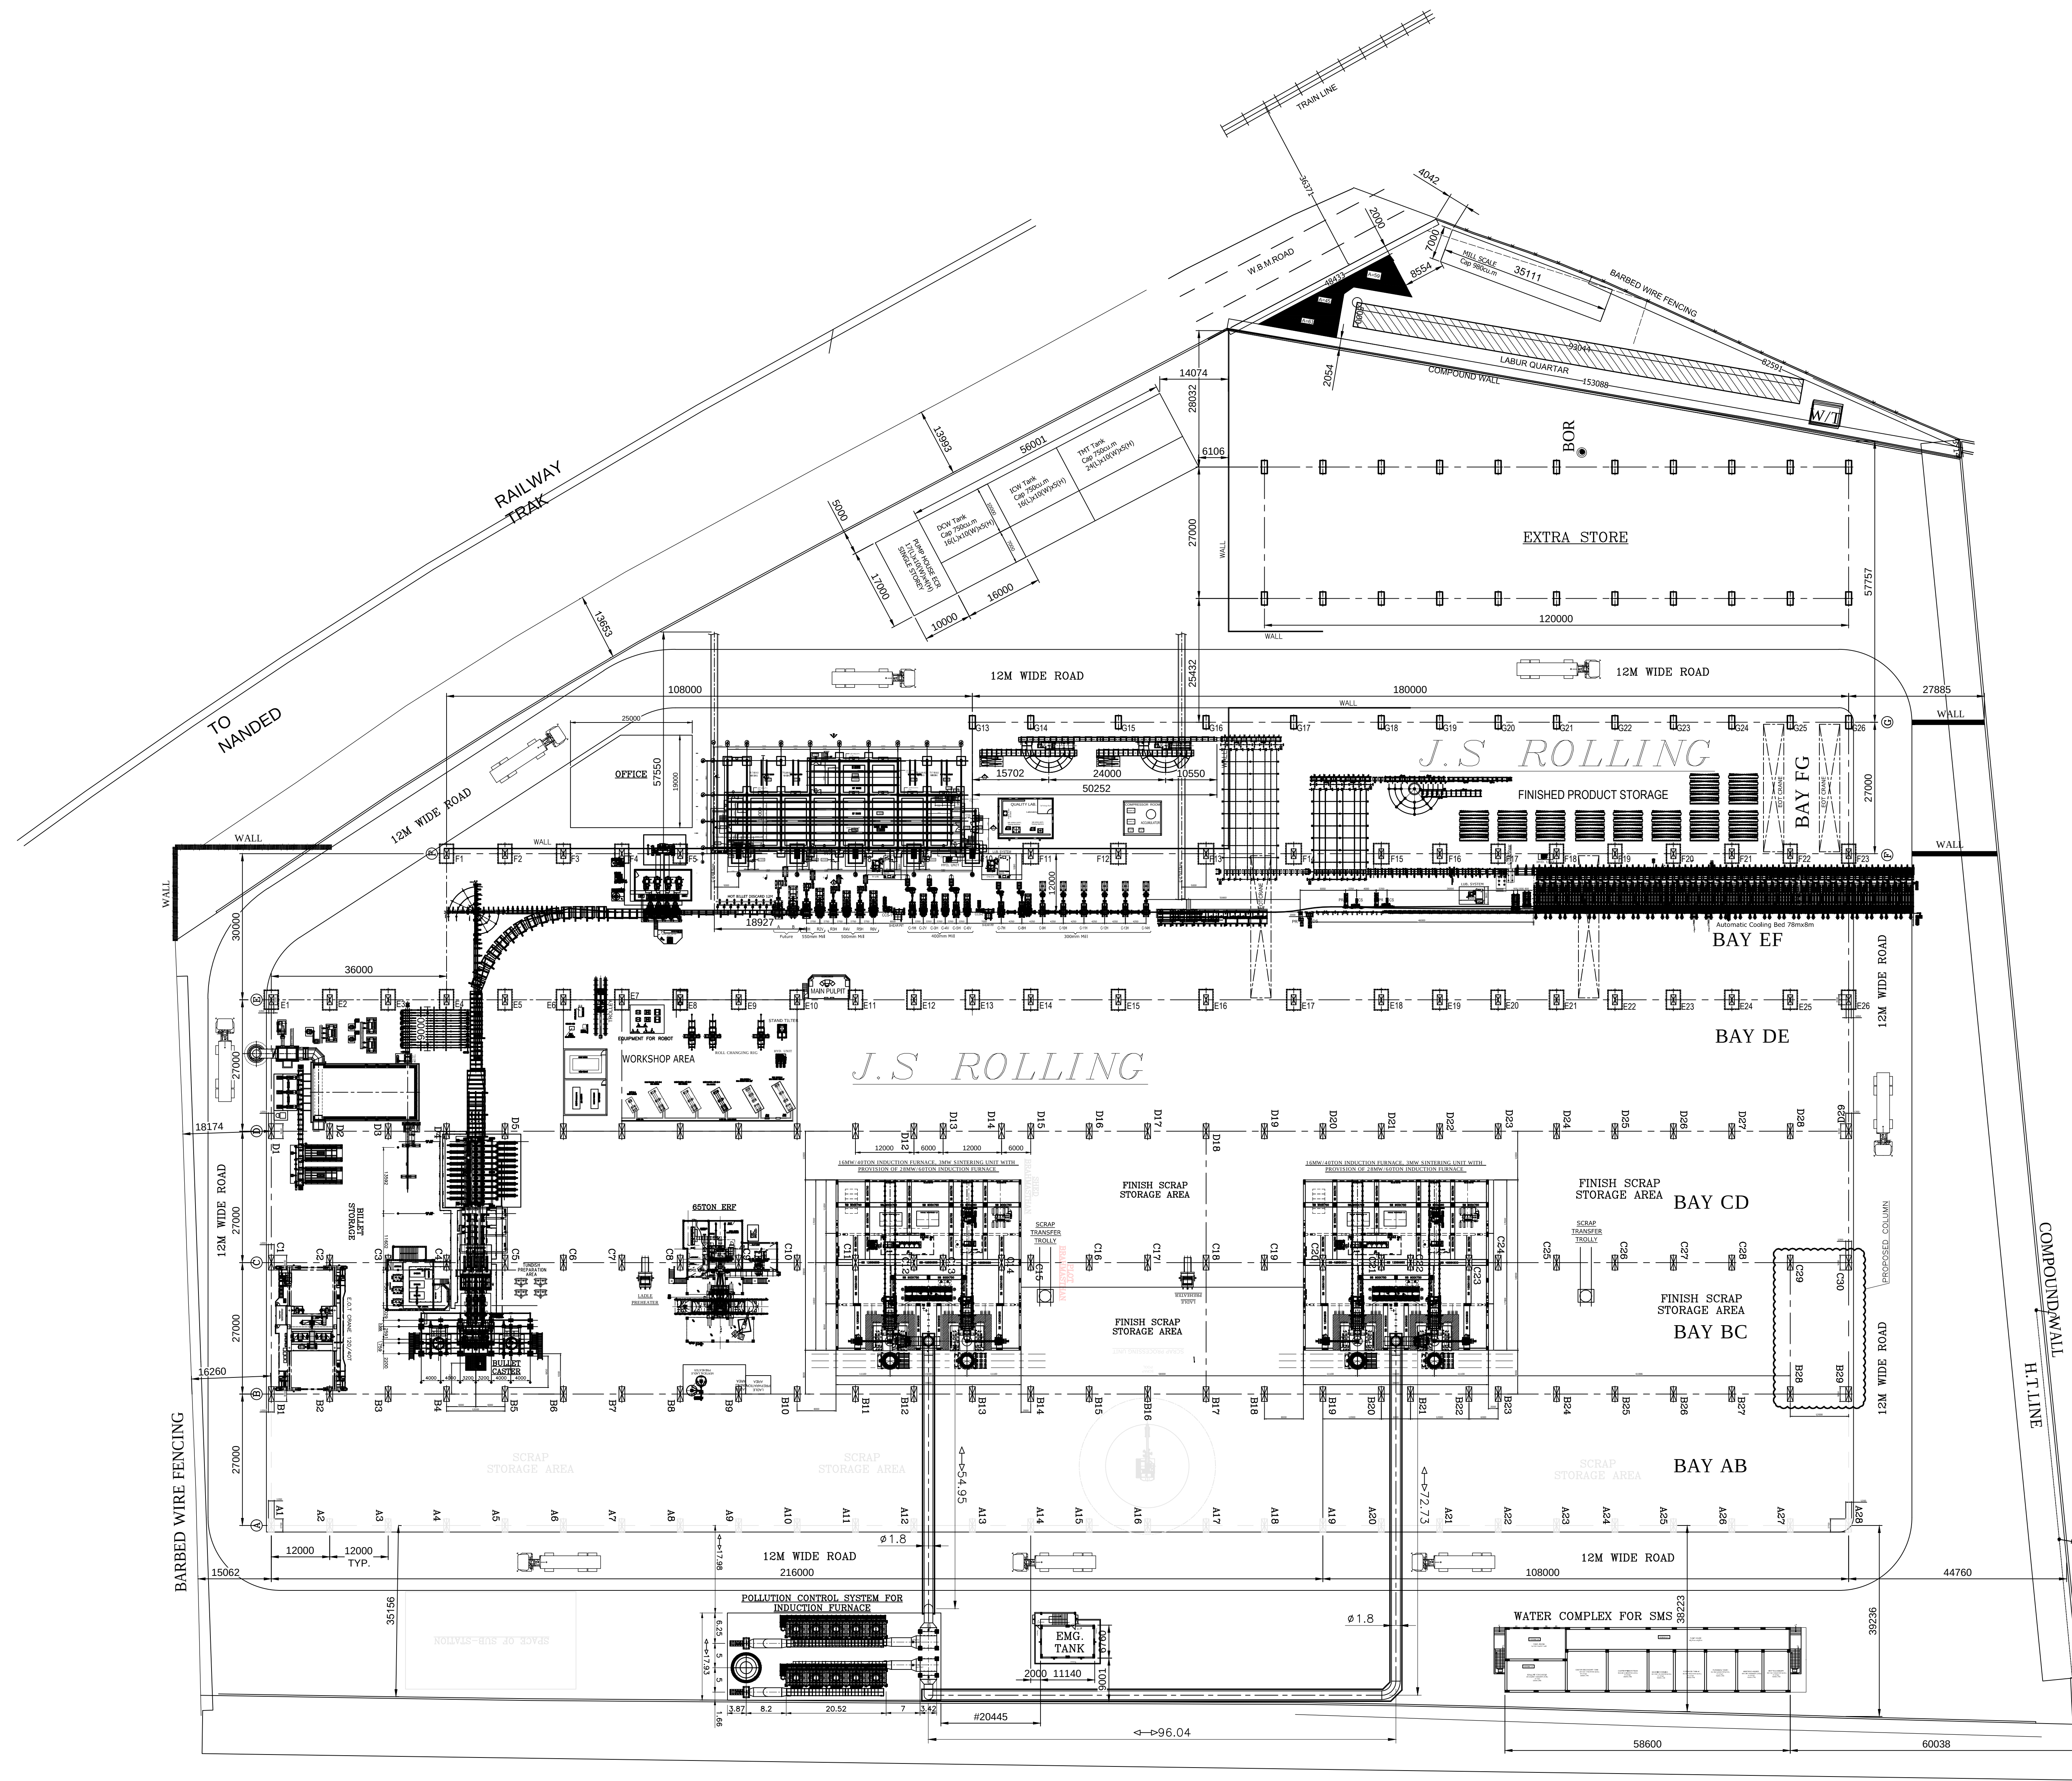

J.S. ROLLING

All Dimension are in MM unless specified



MACHINIST'S NOTE

All sharp edges to be chamfered 1mm and shaft fillets to be 1mm radius including undercuts unless otherwise stated.

Note:- This drawing is the property of J. S. ROLLING MILL INDUSTRIES and as such it should not be use in any way whatsoever with out their permission in writing; It is returnable on completion of the order of which it has been issued.

Roughness Value 'Ra' m I S : 3073 – 1967	<0.025 ▼▼▼▼	0.025 to 1.6 ▼▼▼	1.6 to 8 ▼▼	8 to 25 ▼	25 to 50 ~
Type of Finish	Ground	Fine Machined	Smooth Machined	Rough Machined	Smooth Cast /Forged /Hand Ground



J. S. ROLLING MILL INDUSTRIES

TITLE - PROPOSED LAYOUT PLAN FOR ROLLING
MILL

CLIENT - LAYOUT PLAN FOR 1000 TPD RE-BAR MILL
SINGLE SLIT DESIGN, 8 MM AT 25 MPS SINGLE SLIT

DESIGN	J.S	DATE :
DRAWN	SUKHWINDER	29-05-2025
CHECK		SCALE :
APPRD.		S.T.F
DRG.No: J.S.R.M./1356		REV.- 0
		SHEET : 1 OF 1