


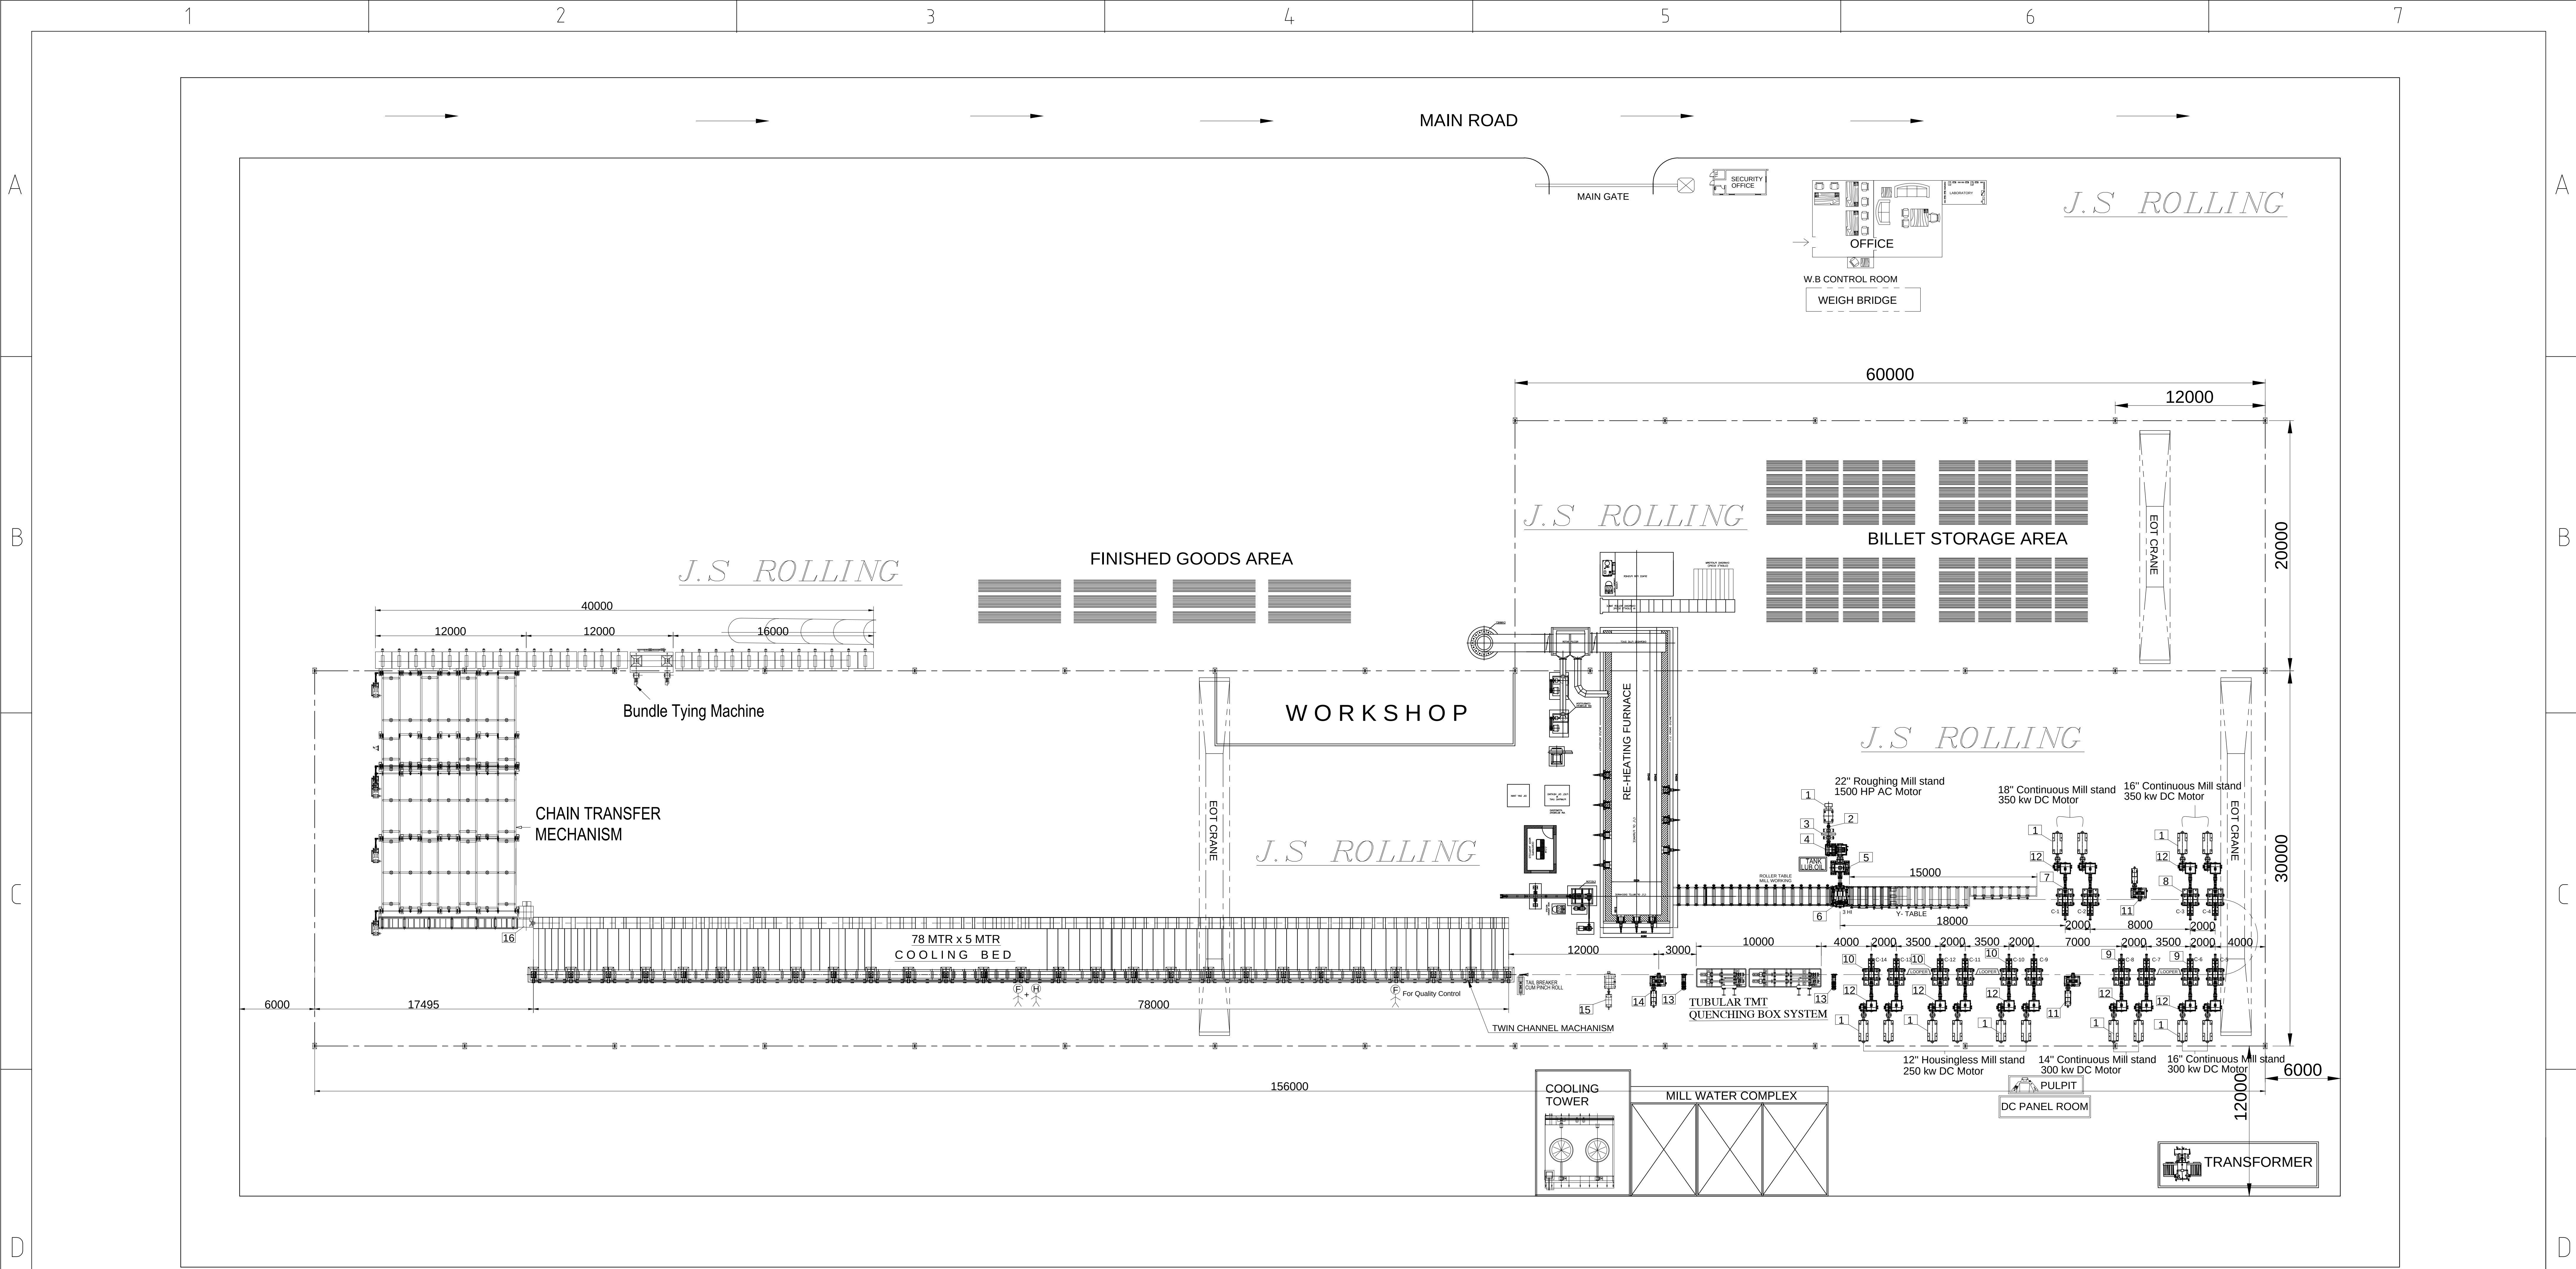

S.NO.	DESCRIPTION	S.NO.	DESCRIPTION	S.NO.	DESCRIPTION
1	MOTOR	7	18" CONTINUOUS MILL STAND- 2 Nos.	13	PINCH ROLL
2	GEAR COUPLING	8	16" CONTINUOUS MILL STAND- 4 Nos.	14	FLYING SHEAR MACHINE - 1Nos.
3	FLY WHEEL	9	14" CONTINUOUS MILL STAND- 2 Nos.	15	CONTINUOUS SHEAR MACHINE - 1 Nos.
4	REDUCTION GEAR BOX	10	12" CONTINUOUS MILL STAND- 6 Nos.	16	COLD SHEAR - 1Nos.
5	PINION GEAR BOX	11	CROP CUT SHEAR MACHINE - 2 NOS.		
6	22" ROUGHING MILL- 1 NOS.	12	REDUCTION CUM PINION GEARBOX		

All Dimension are in MM unless specified

Note:- This drawing is the property of J. S. ROLLING MILL INDUSTRIES and as such it should not be use in any way whatsoever with out their permission in writing; It is returnable on completion of the order of which it has been issued.

Roughness Value 'Ra' m I S : 3073 - 1967	<0.025 ▼▼▼▼	0.025 to 1.6 ▼▼▼	1.6 to 8 ▼▼	8 to 25 ▼	25 to 50 ~
Type of Finish	Ground	Fine Machined	Smooth Machined	Rough Machined	Smooth Cast /Forged /Hand Ground

MACHINIST'S NOTE

All sharp edges to be chamfered 1mm and shaft fillets to be 1mm radius including undercuts unless otherwise stated.



J. S. ROLLING MILL INDUSTRIES

TITLE - PROPOSED LAYOUT PLAN FOR ROLLING MILL
CAPACITY - 250,000 TO 300,000 TPA

DESIGN	J.S	DATE :	02-02-2025
DRAWN	SUKHWINDER	SCALE :	S.T.F
CHECK			
APPRD.			

CLIENT - LAYOUT PLAN FOR 1+14 ROLLING MILL

DRG.No: J.S.R.M.I/1284	REV. 0	SHEET : 1 OF 1
---------------------------	--------	-------------------